



WOMEN'S REGULATION SUIT



CLASS FIRST YEAR GYMNASTICS. AT REST



FIRST YEAR CLASS IN SWEDISH GYMNASTICS



FIRST YEAR CLASS. FANCY STEPS



SECOND YEAR CLASS. APPARATUS WORK.



FRESHMAN-JUNIOR BASKET BALL PRACTICE



SENIOR BASKET BALL SECTION



SENIOR BASKET BALL SECTION



JUNIOR BASKET BALL SECTION



SOPHOMORE BASKET BALL SECTION



FRESHMAN BASKET BALL SECTION



*SPECIAL BASKET BALL SECTION
(IRREGULAR STUDENTS)*



SECTION AT TENNIS



GOLF SECTION TEEING FROM NO. 4.





MEMBERS OF FACULTY TEEING FROM NO. 1.



TOOL HOUSE ON GOLF LINKS




GOLF LINKS. VIEW LOOKING EAST FROM NO. 5.



GOLF LINKS. VIEW LOOKING SOUTH FROM NO. 3.



GYMNASIUM
UNIVERSITY OF MISSOURI

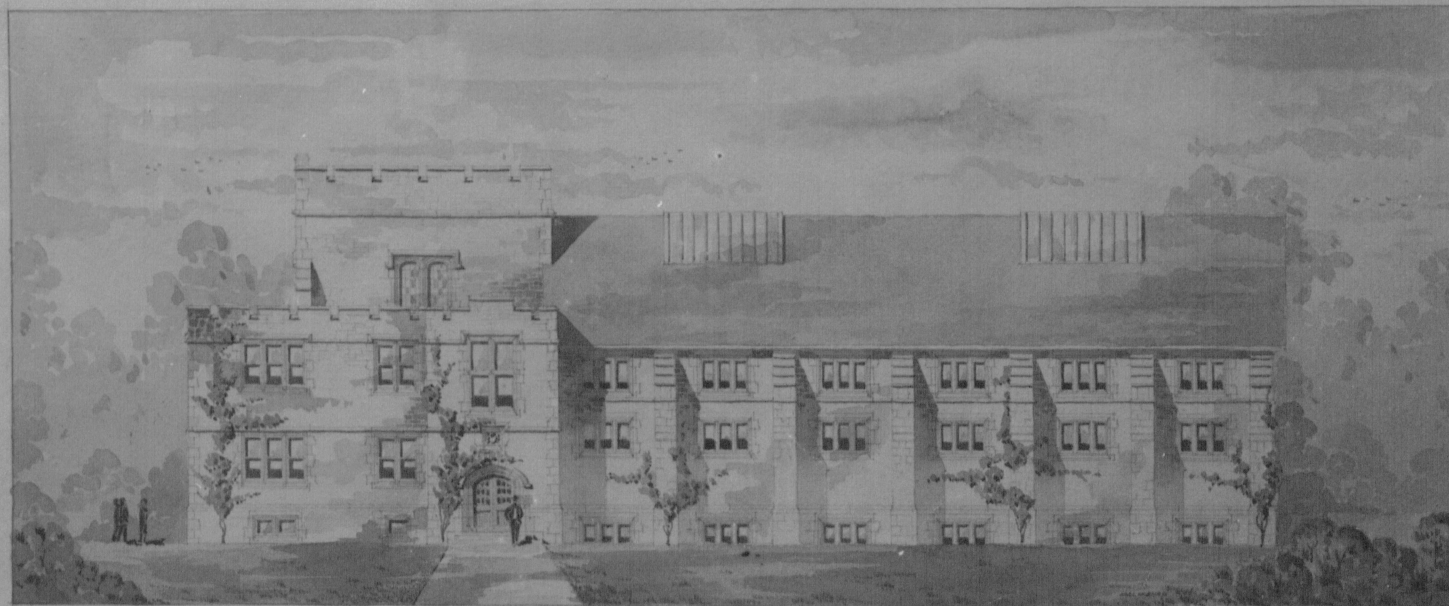


SCALE 1/8" = 1 FOOT
APRIL 25th 1904

COPE & STEWARDSON
ARCHITECTS


GYMNASIUM
UNIVERSITY OF MISSOURI
COLUMBIA MO.

COPE & STEWARDSON
ARCHITECTS
800 SECURITY BLDG. ST. LOUIS

SCALE 3/8" = 1'-0"
APRIL 20th 1904

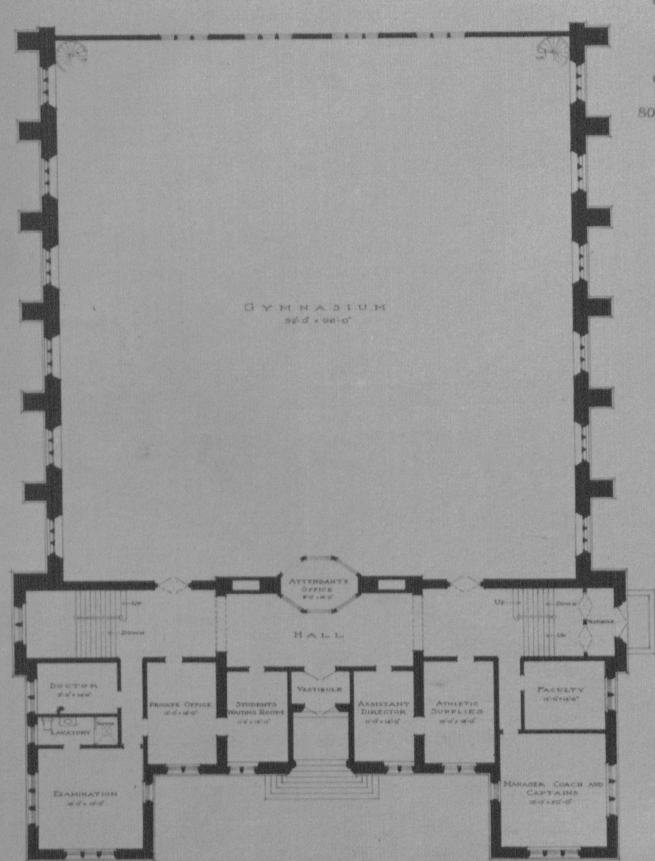

FIRST FLOOR PLAN

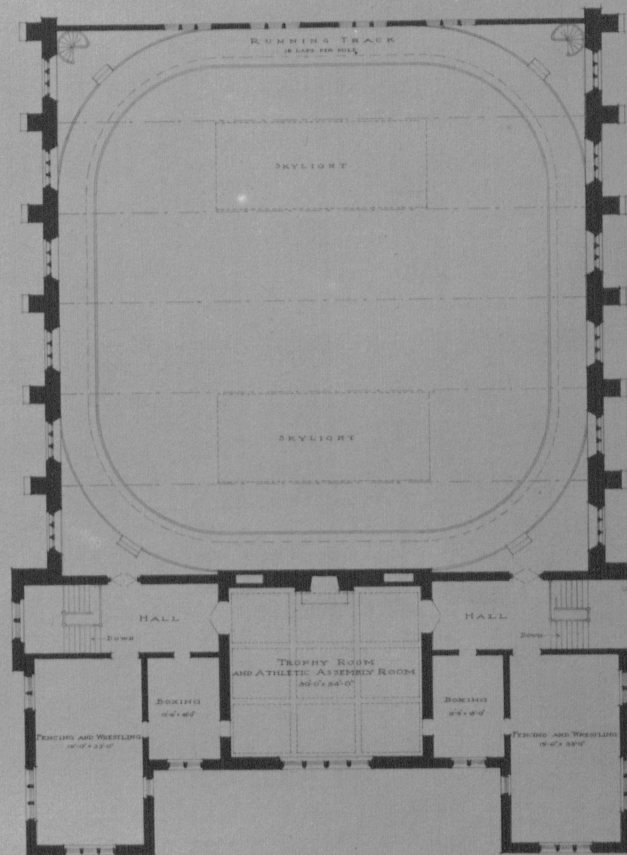


SECOND FLOOR PLAN


GYMNASIUM
UNIVERSITY OF MISSOURI
COLUMBIA MO.

COPE & STEWARDSON
ARCHITECTS
800 SECURITY BLDG. ST. LOUIS


SCALE 1/8" = 1'-0"
APRIL 20th 1904

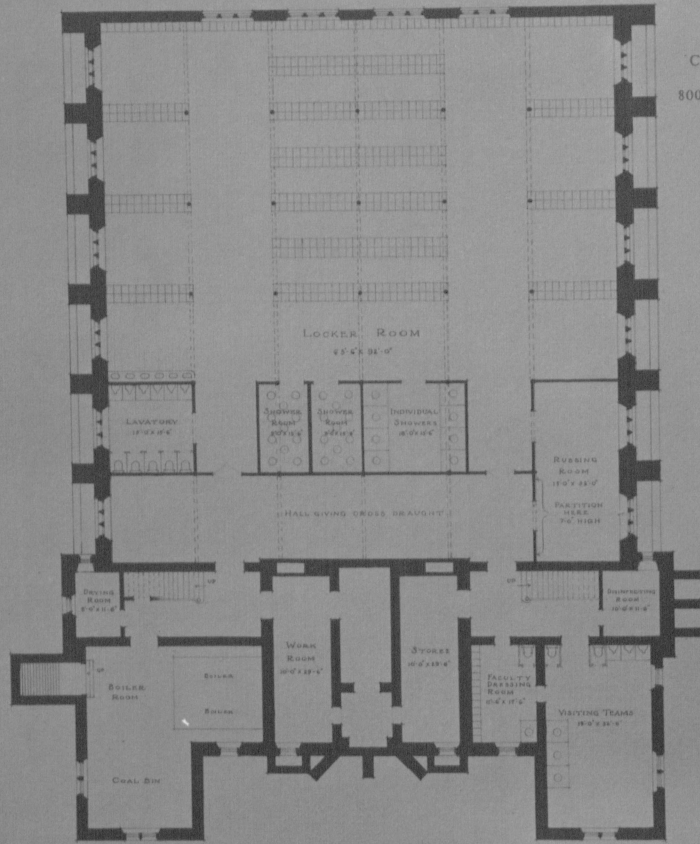


BASEMENT PLAN

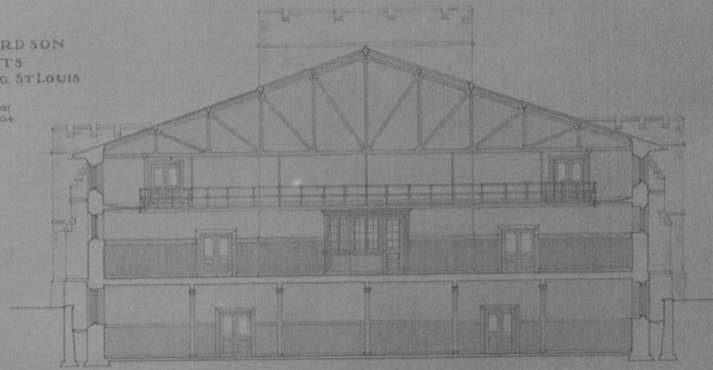

CROSS SECTION

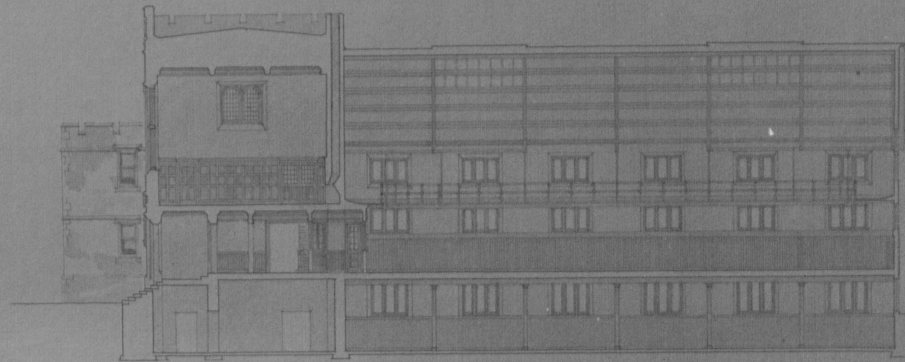


LONGITUDINAL SECTION

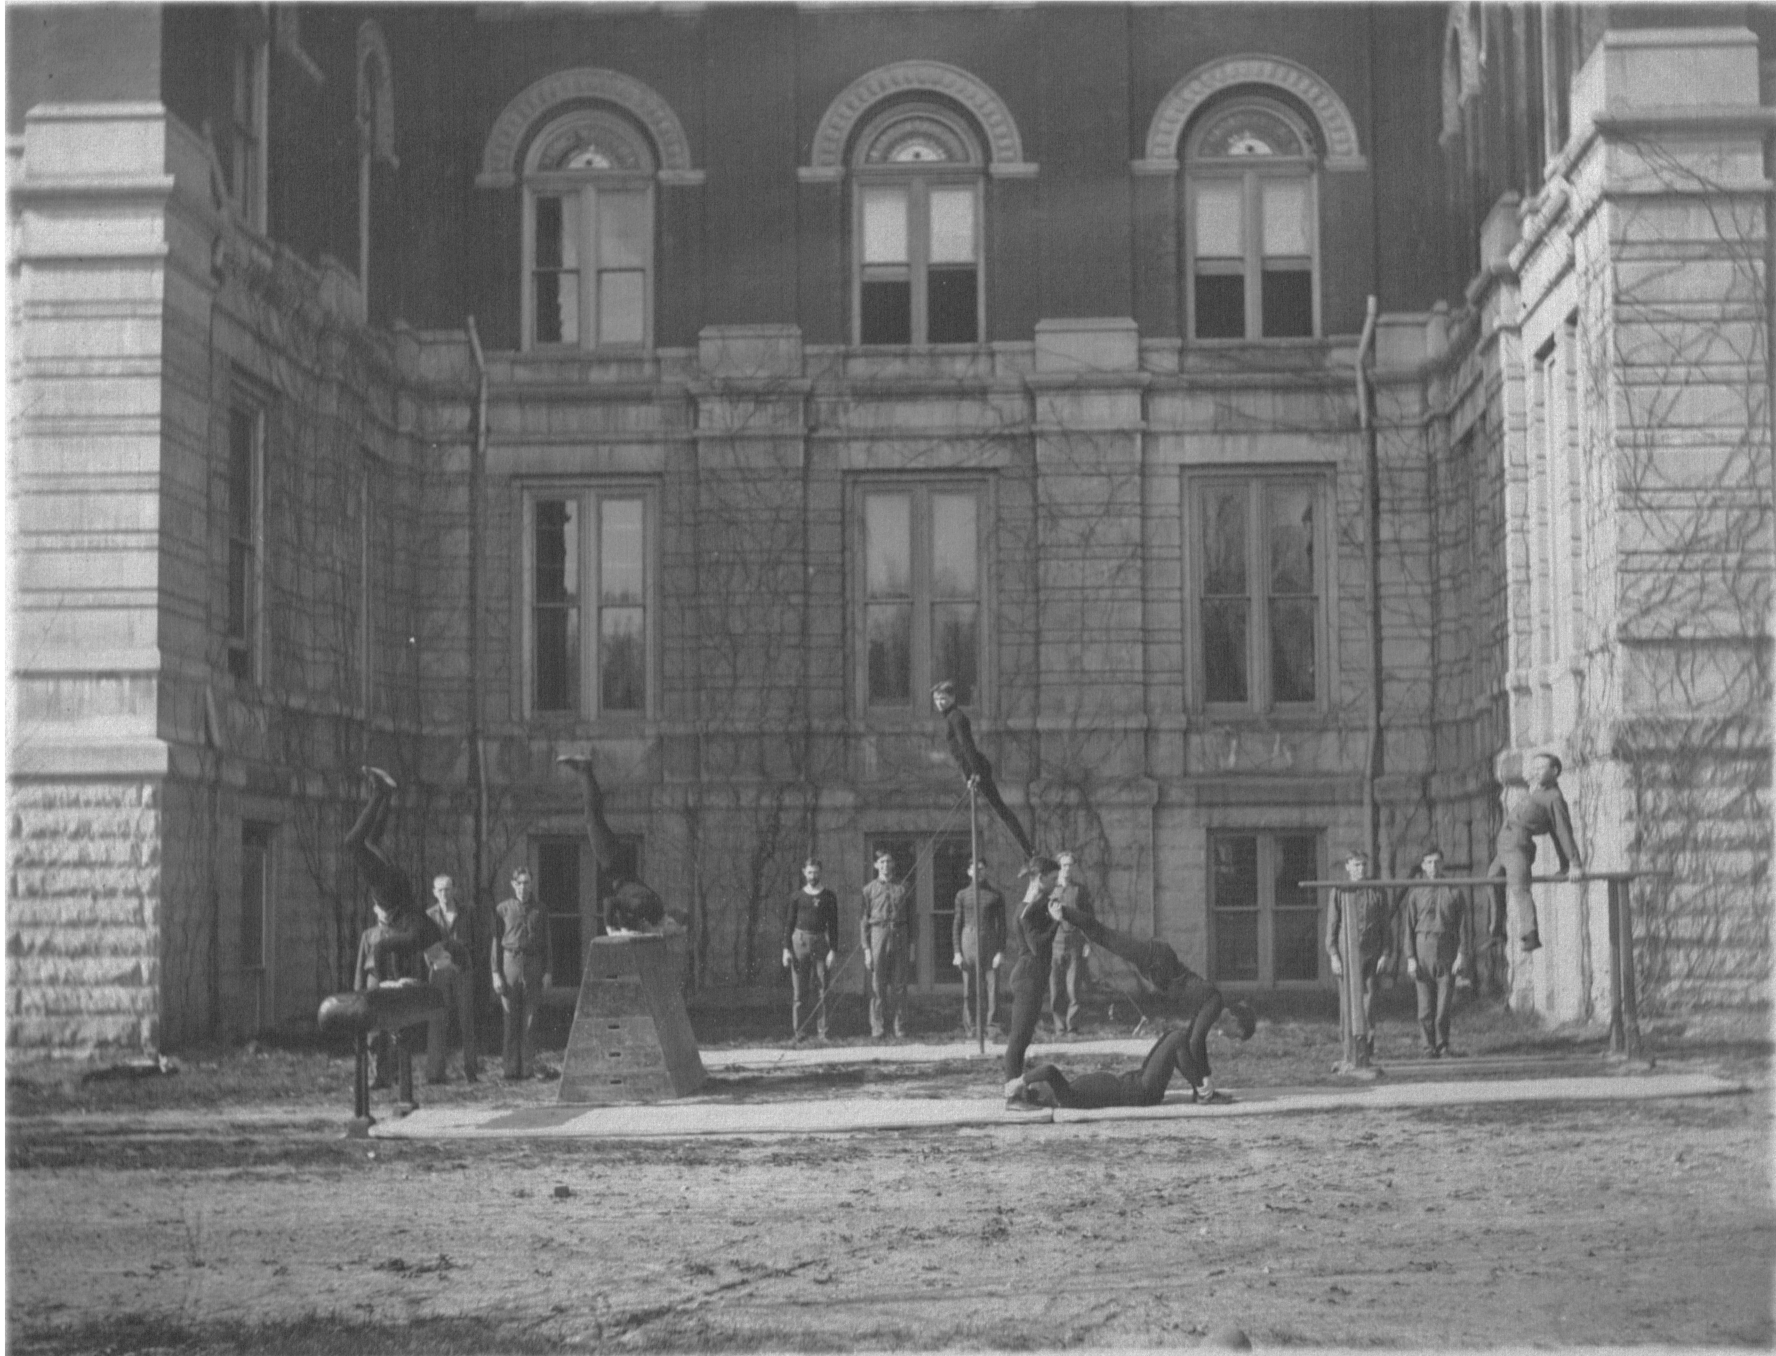


GYMNASTIC SQUAD AT WORK OUT DOORS




MEMBERS M.U.G. SOCIETY AT WORK OUT DOORS

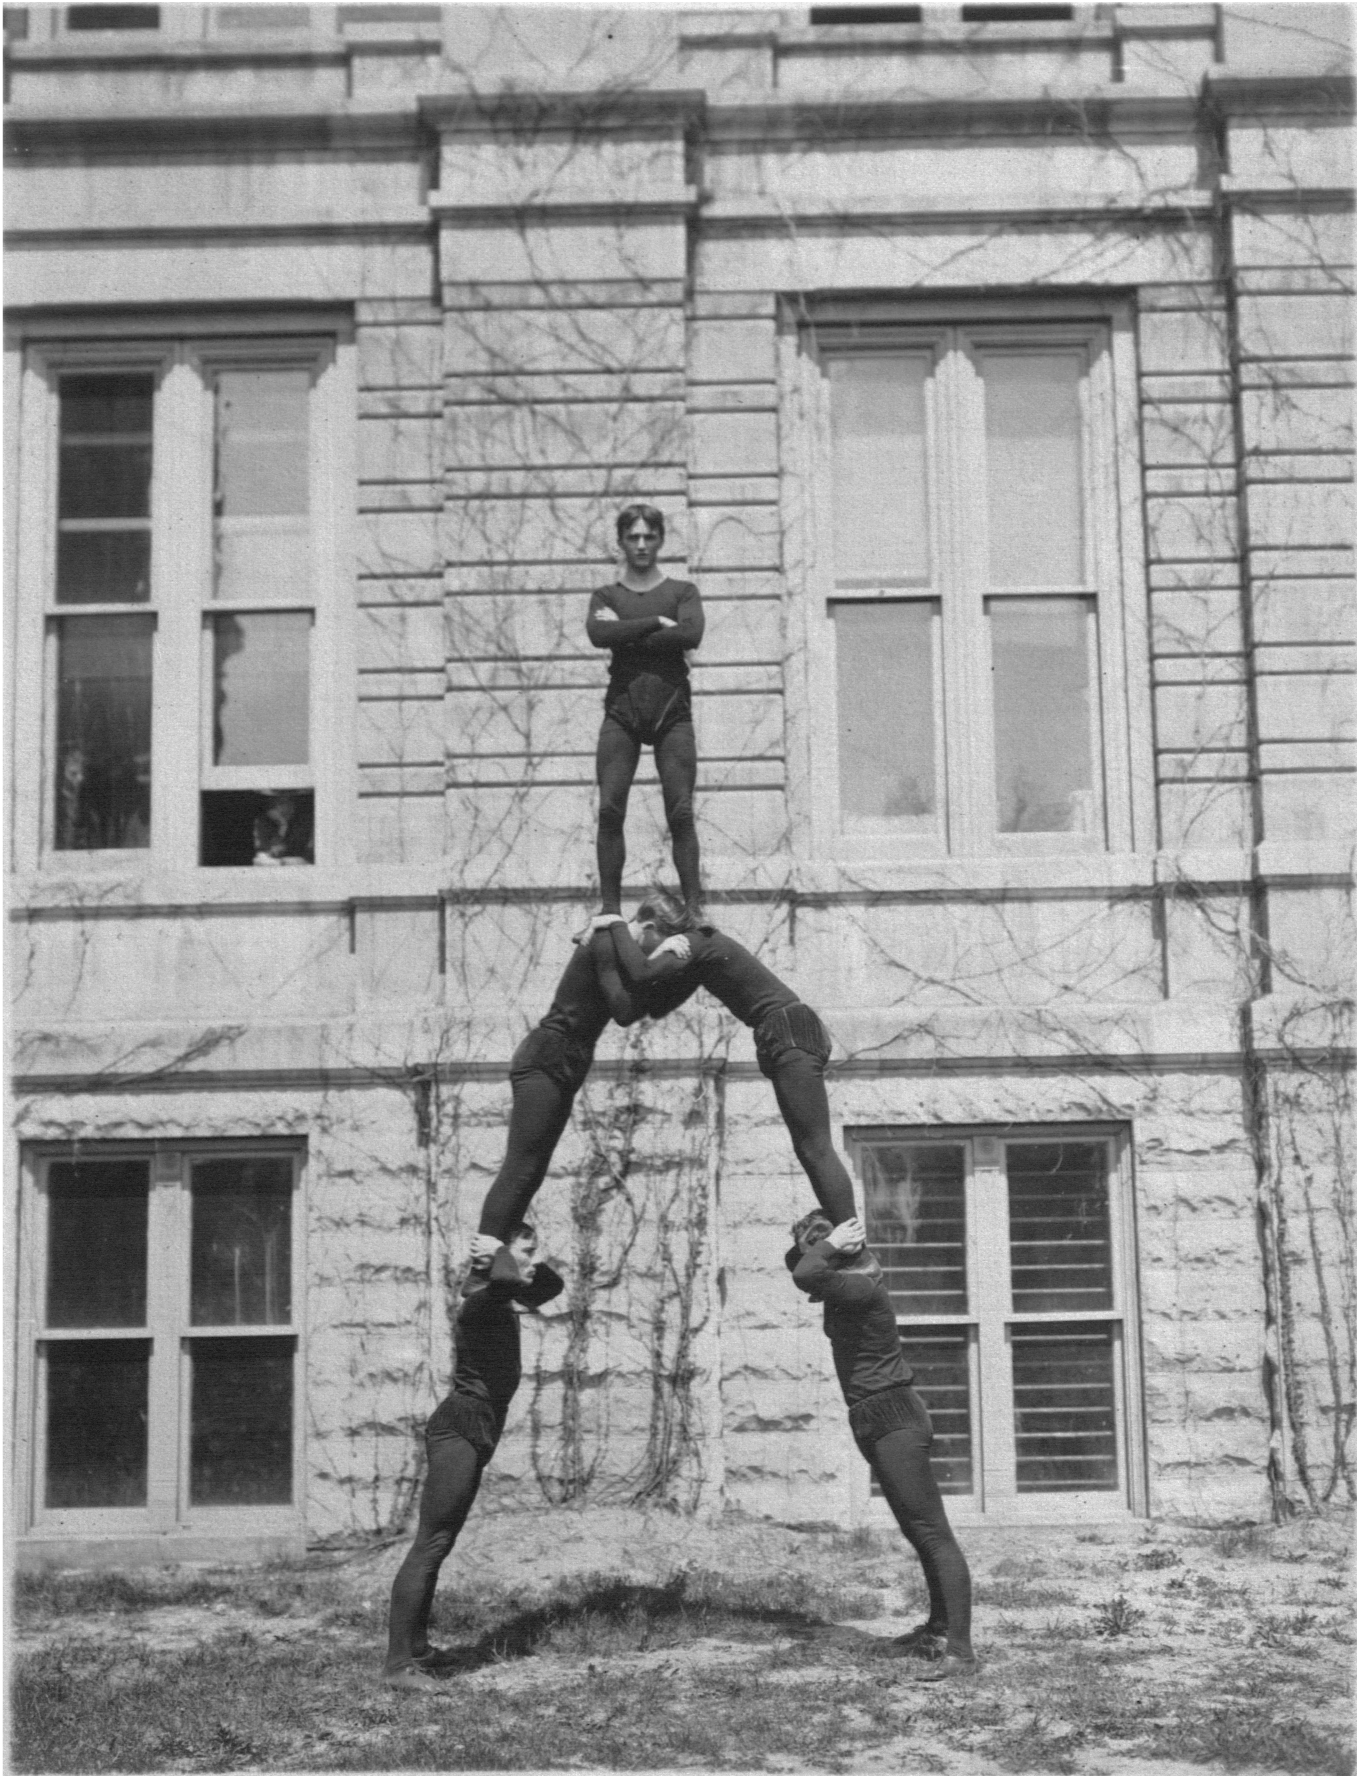


MEMBERS M. U. G. SOCIETY AT WORK OUT DOORS

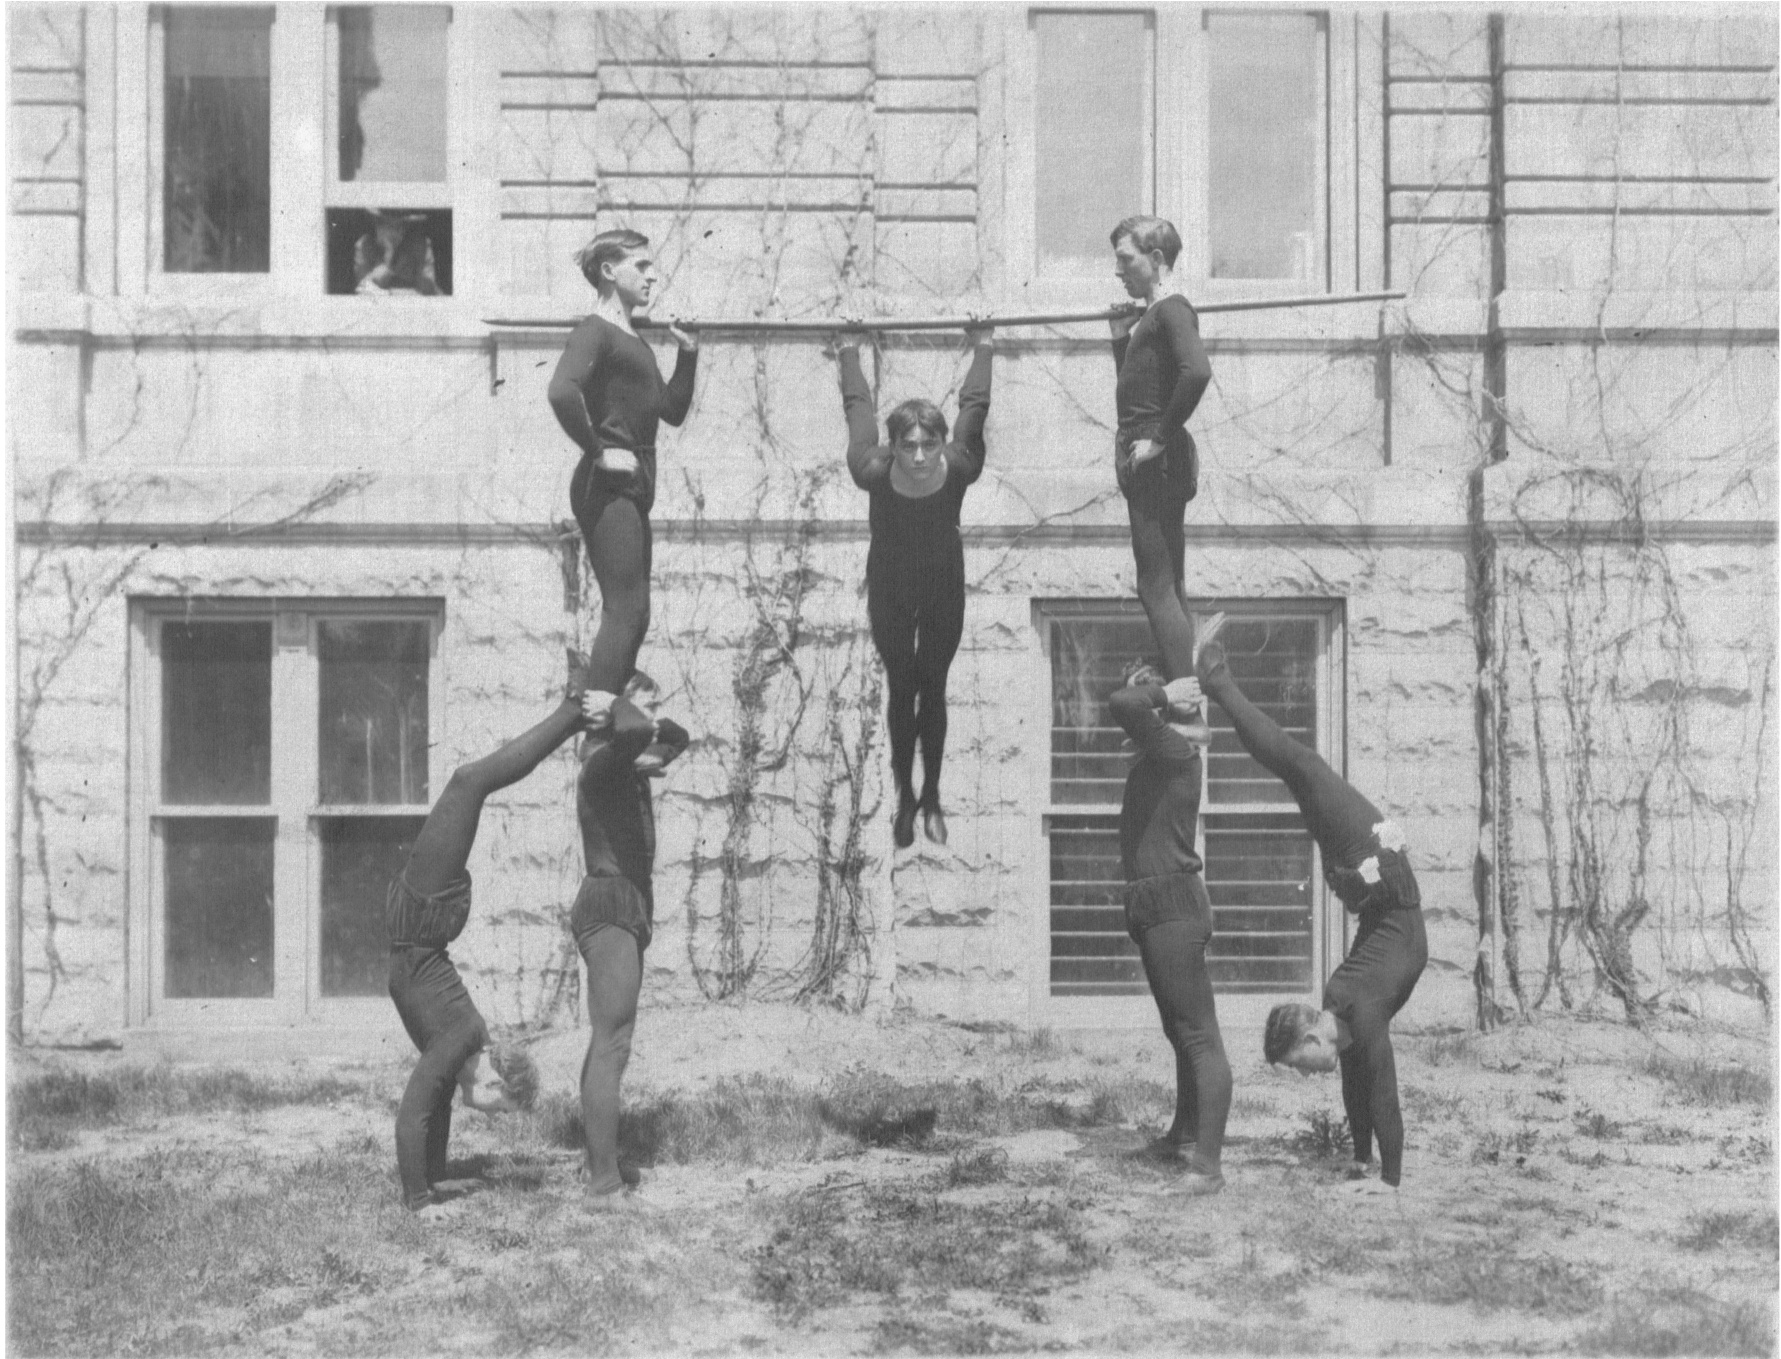

MEMBERS M. U. G. SOCIETY AT WORK OUT DOORS

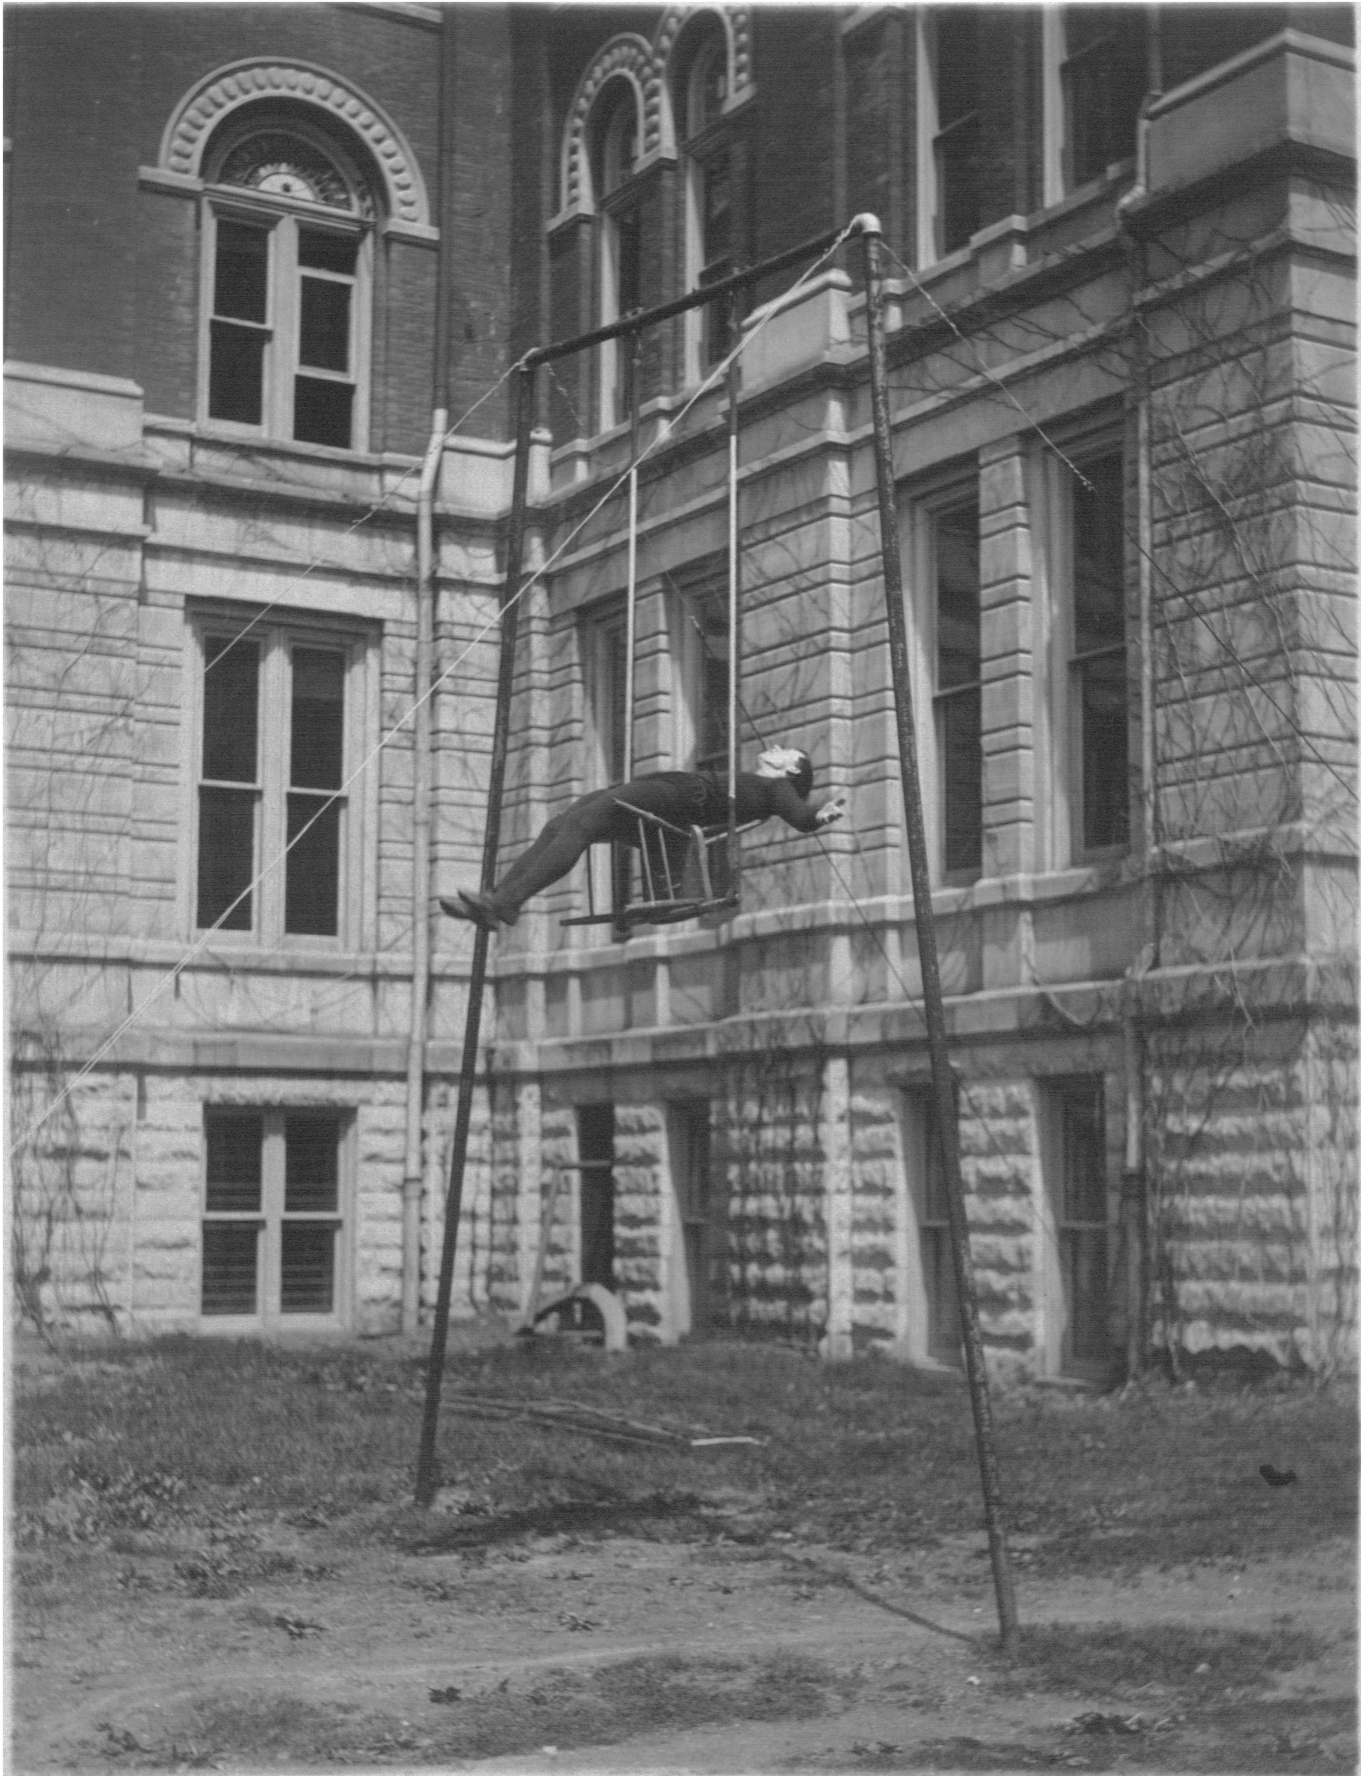

MEMBER M.U.G. SOCIETY PRACTICING OUT DOORS

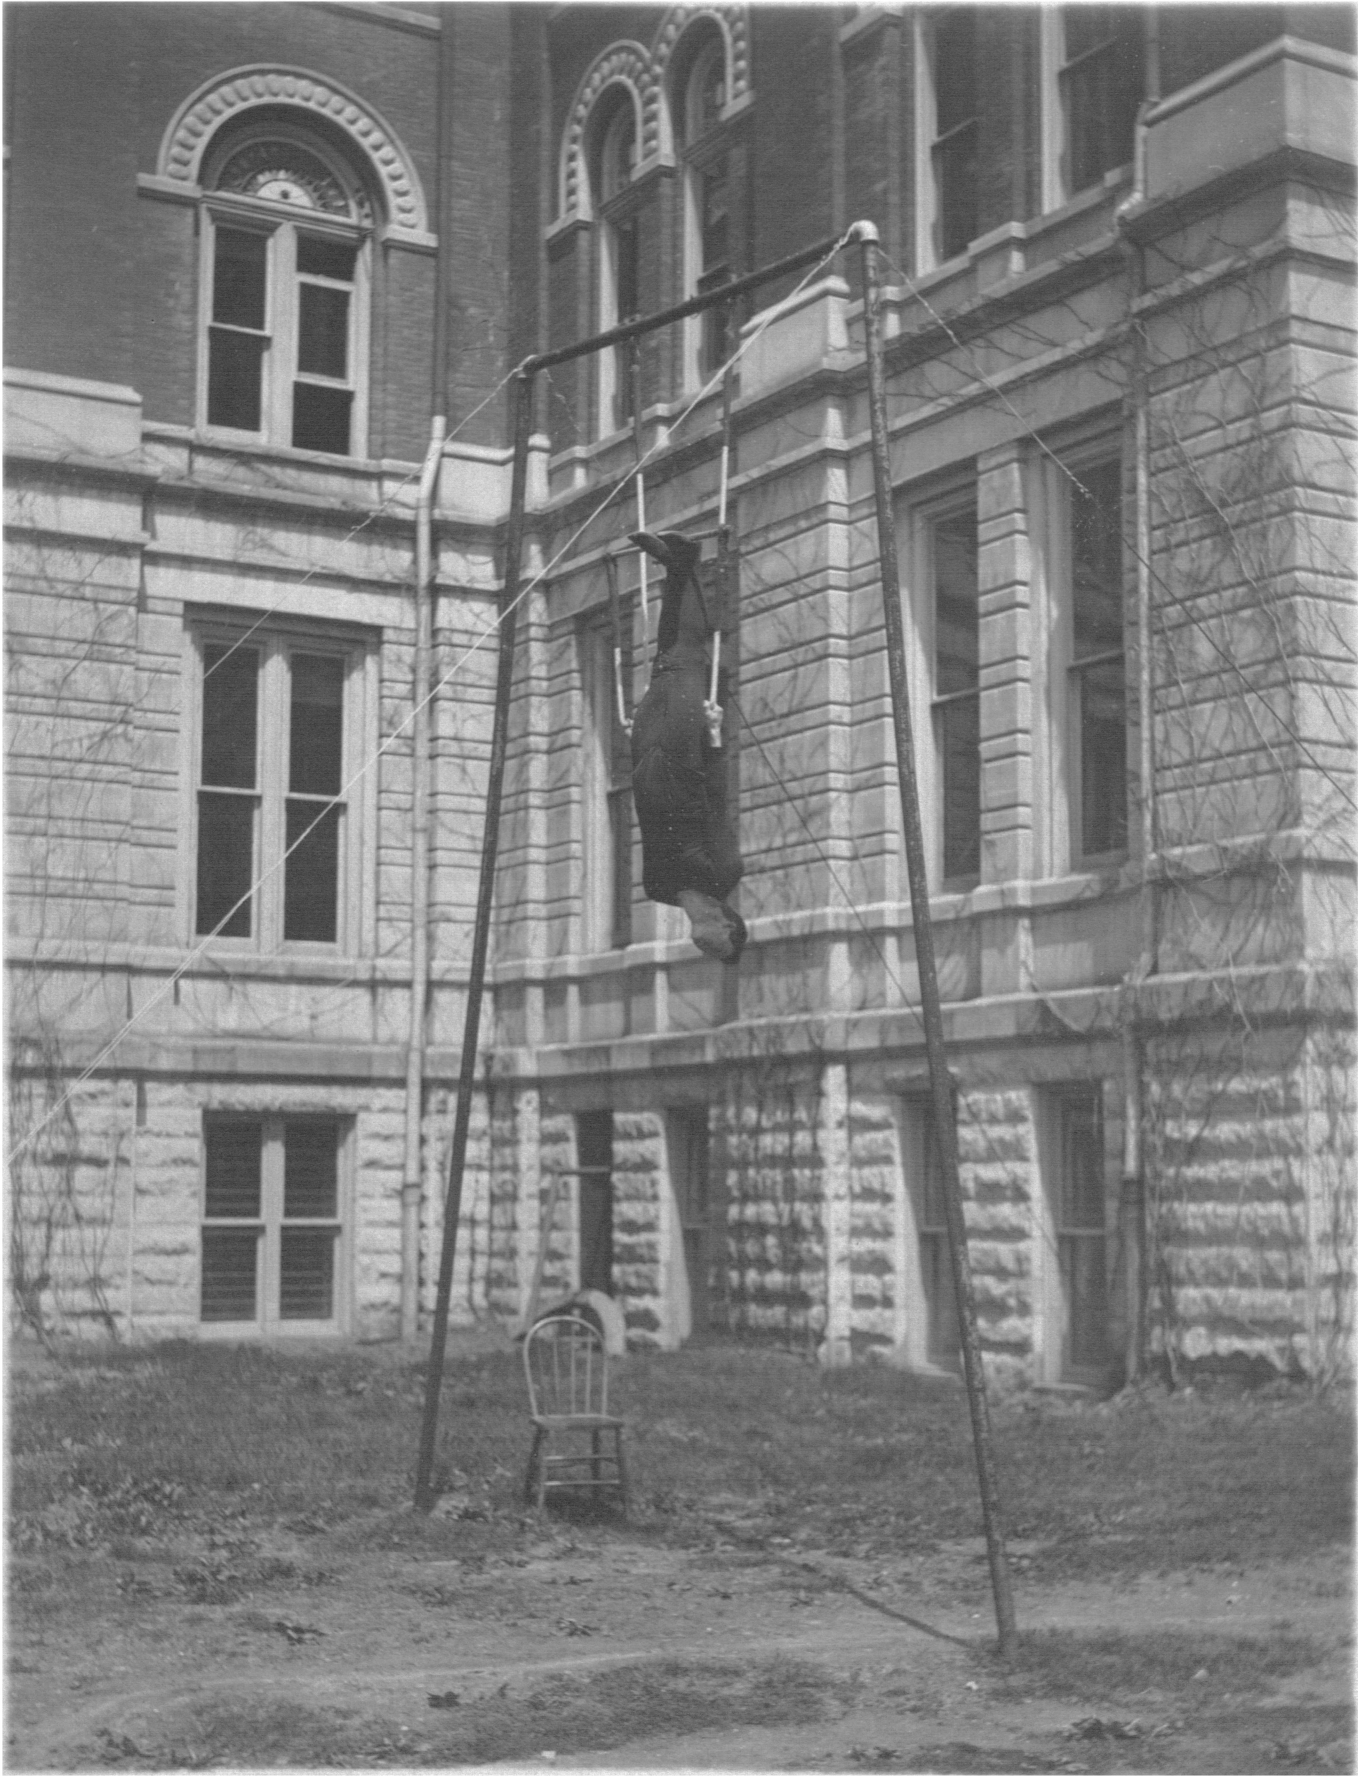

MEMBER M. U. G. SOCIETY PRACTICING OUT DOORS




MEMBERS M. U. G. SOCIETY PRACTICING OUT DOORS



START OF CROSS COUNTRY. SECTION FROM 3-4 HOUR



CROSS COUNTRY GOING EAST.- GOLF LINKS NO. 3.

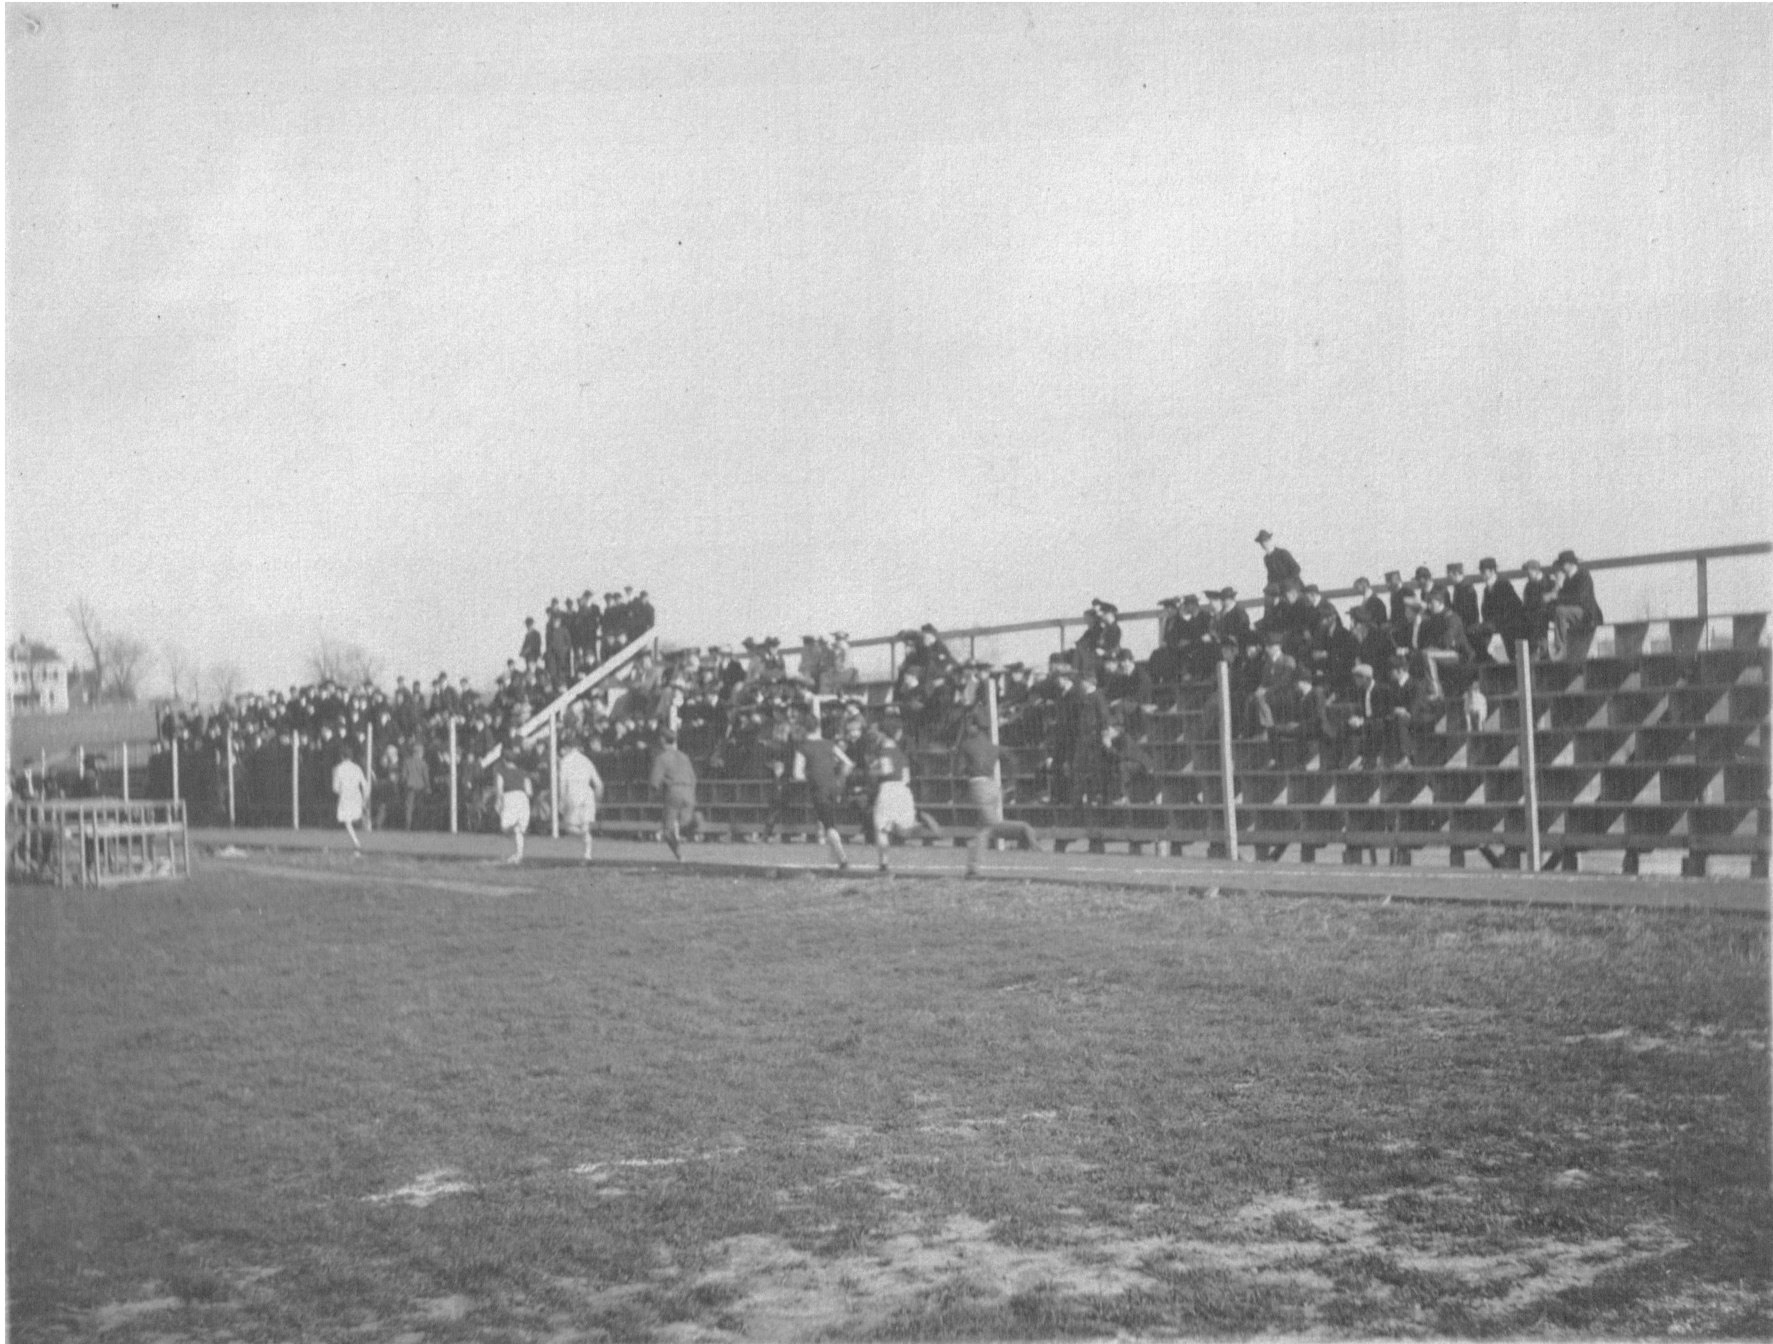

FINISH ON THE TRACK THREE MILE CROSS COUNTRY MEDAL CONTEST



VARSIY TRACK , BASE BALL, AND SPRING FOOT BALL SQUADS AT WORK



VARSIY BASE BALL SQUAD AT WORK



IOWA VS MISSOURI